


KETVIRTAS AUKŠTAS

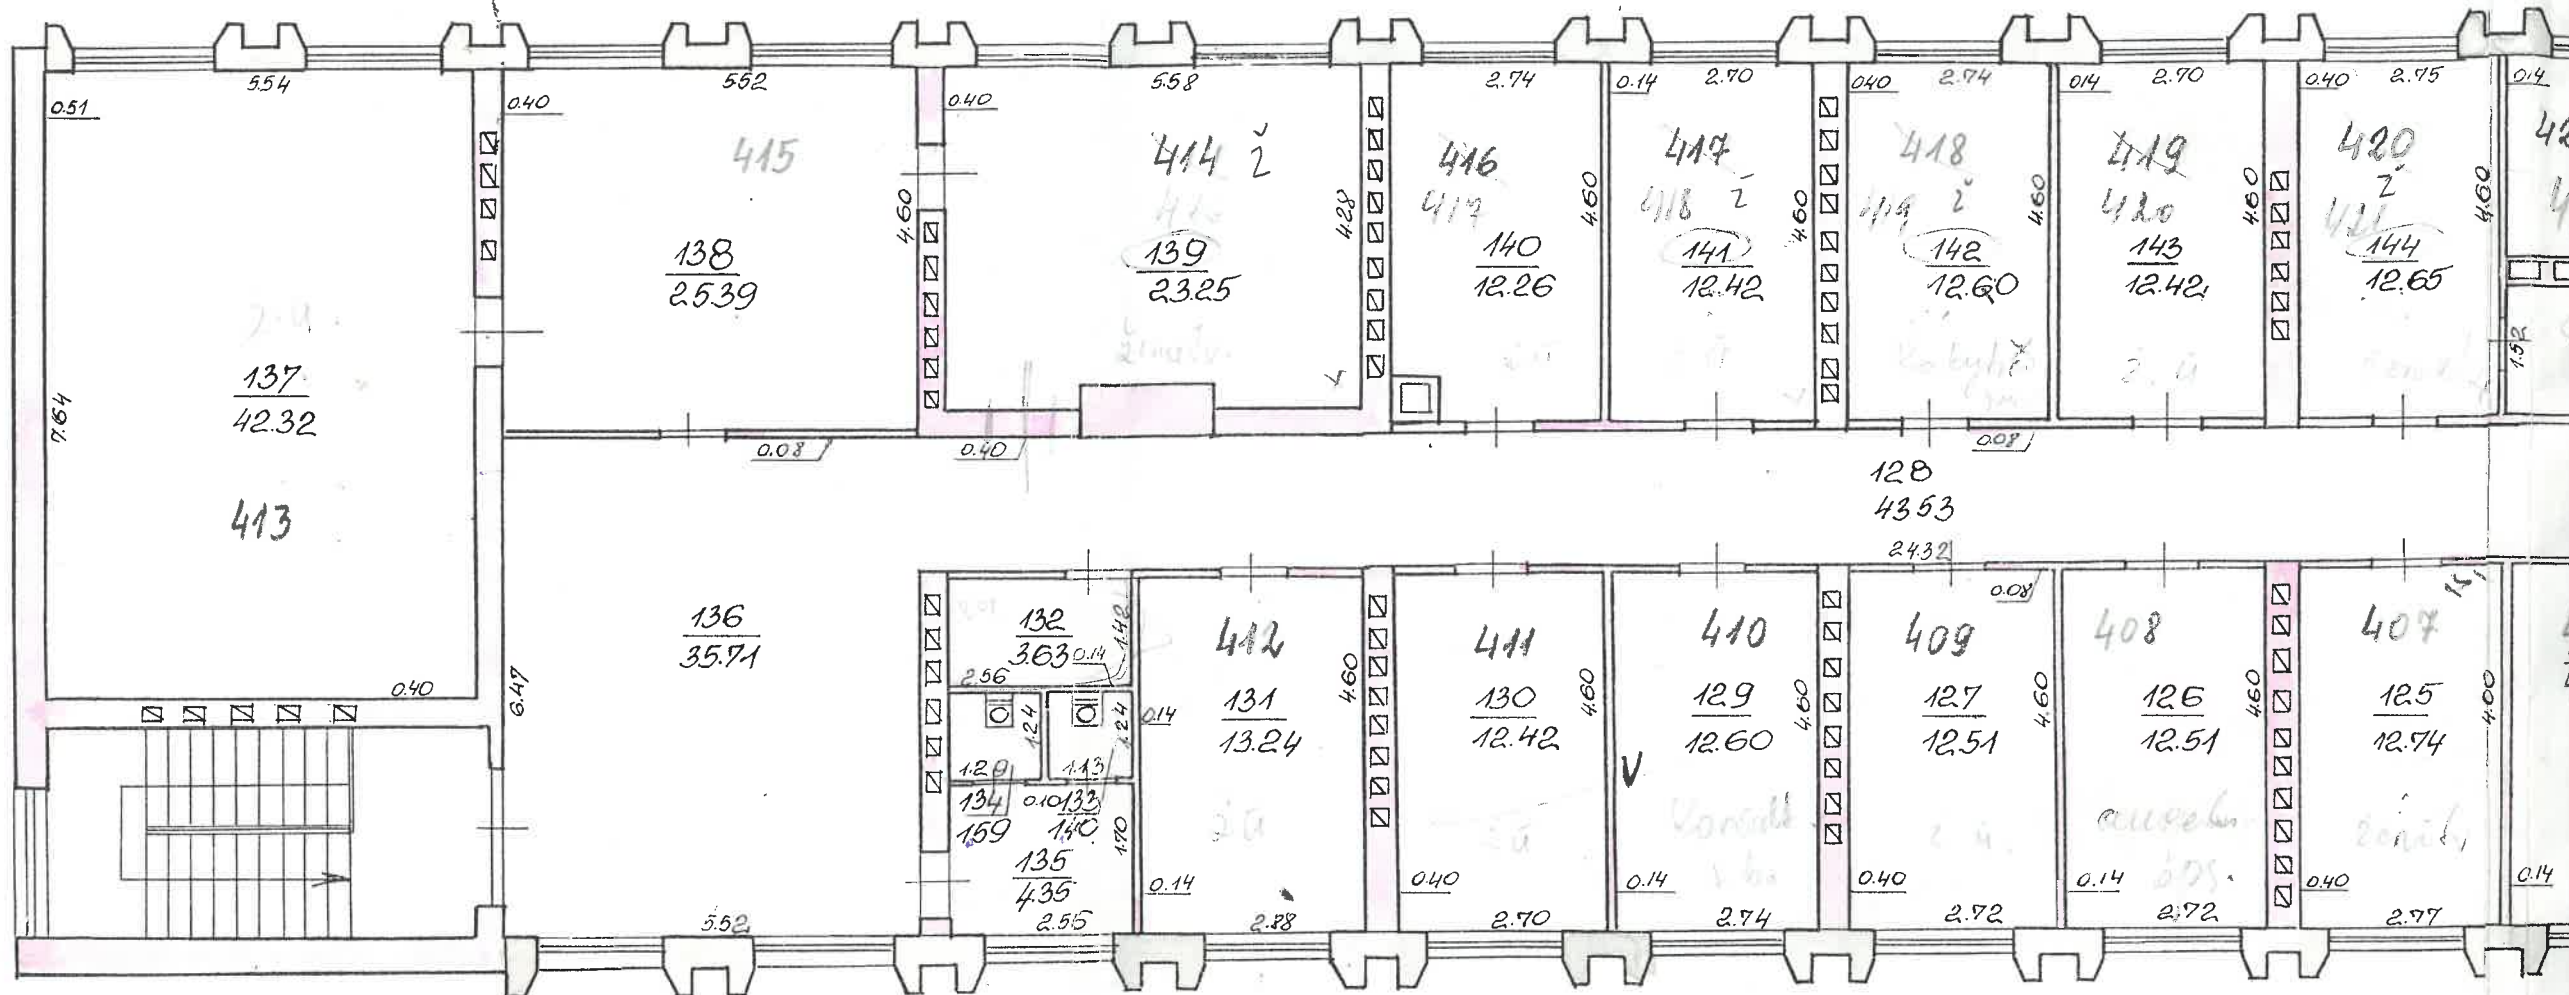

118-125
140-146, 144, 143, 142, 141
138